



Conduit:
 Interior: Exposed EMT
 Exterior: Exposed RGS

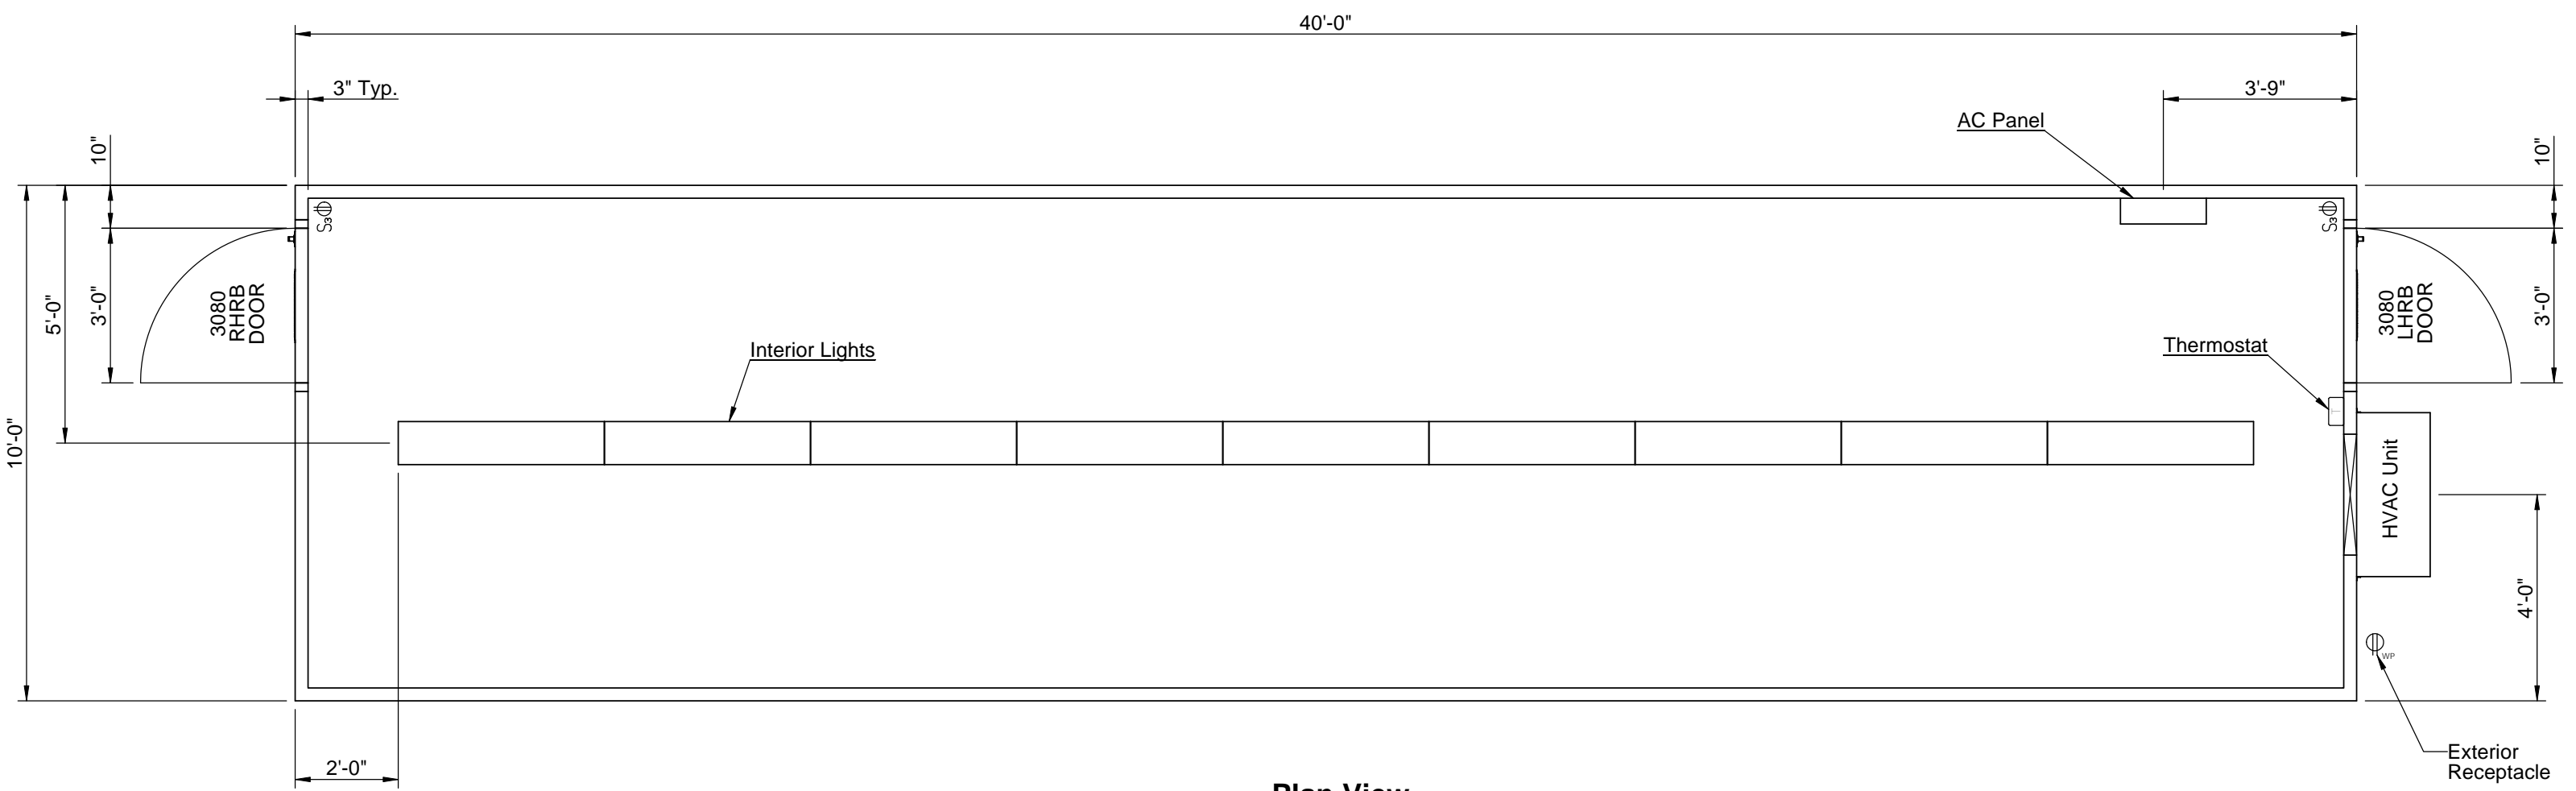

Plan View

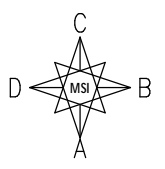

Rev.#	Revision	By	Date:	Rev.#	Revision	By	Date:

lectrus
 ENGINEERED TO SPEC. BUILT TO LAST.

1919 Polymer Drive
 Chattanooga, TN 37421
 Ph: 423 894 9268 F: 423 894 9337

1318 Bammel Road
 Houston, TX 77073
 Ph: 832 295 1200 F: 832 295 1201

DO NOT SCALE DRAWING

Drawn By: D. MANSFIELD	Job Title: EC-100 Model #:EC40x10
Checked By: R. Lovelace	Customer: Lectrus Corporation
Date: 02/27/09	Drawing #: 15690-100
SHEET 1 OF 1	Rev. 0